



CONCRETE BASE PLAN VIEW Section "A-1"

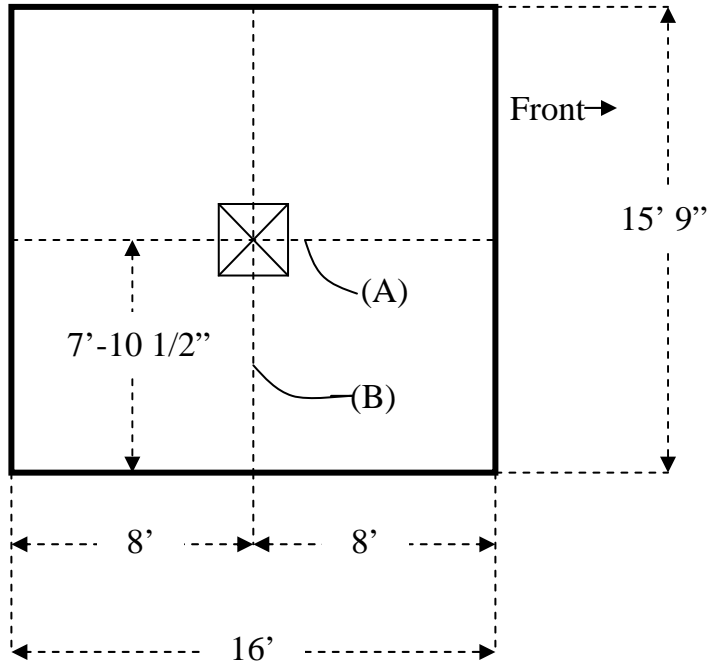

- NOTES:**
1. Concrete Rating $f'c = 3000$ psi
 2. Minimum Soil Bearing Capacity = 1 Ton / SQ.FT.
 3. Front of Slab Set Plumb to Structure's Vertical Edge

- Legend**
- (A) C_L Mast
 - (B) C_L Mast & Cage

CONCRETE BASE PLAN VIEW Section "A-2"

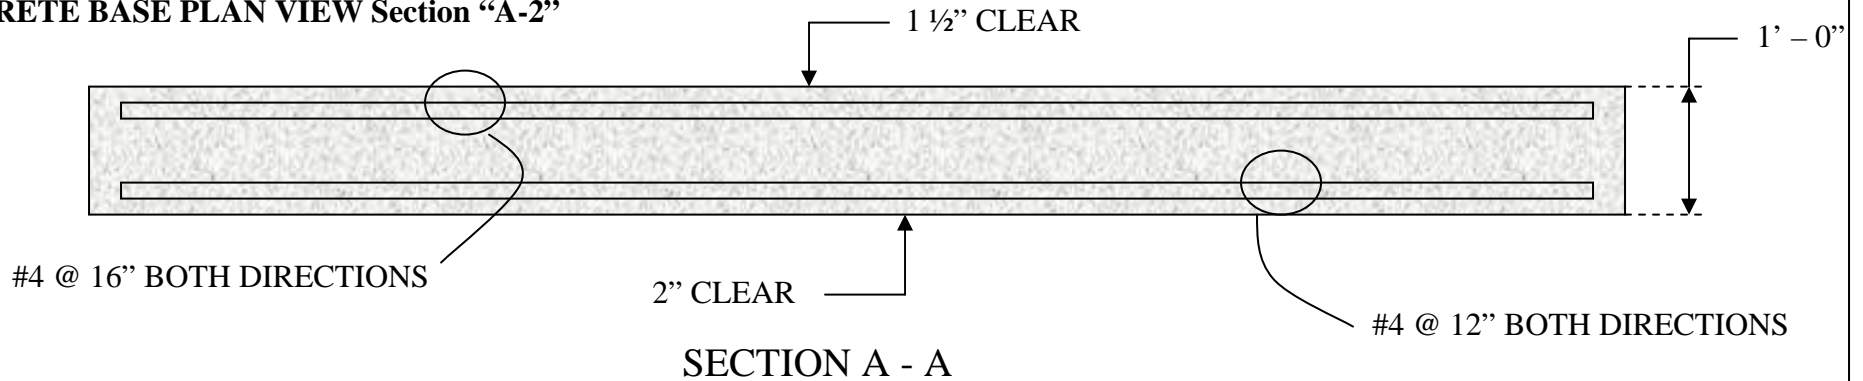

Eagle Pro 5500
Dual Units



Service Department at (800) 860-5752

Base Slab Configuration